


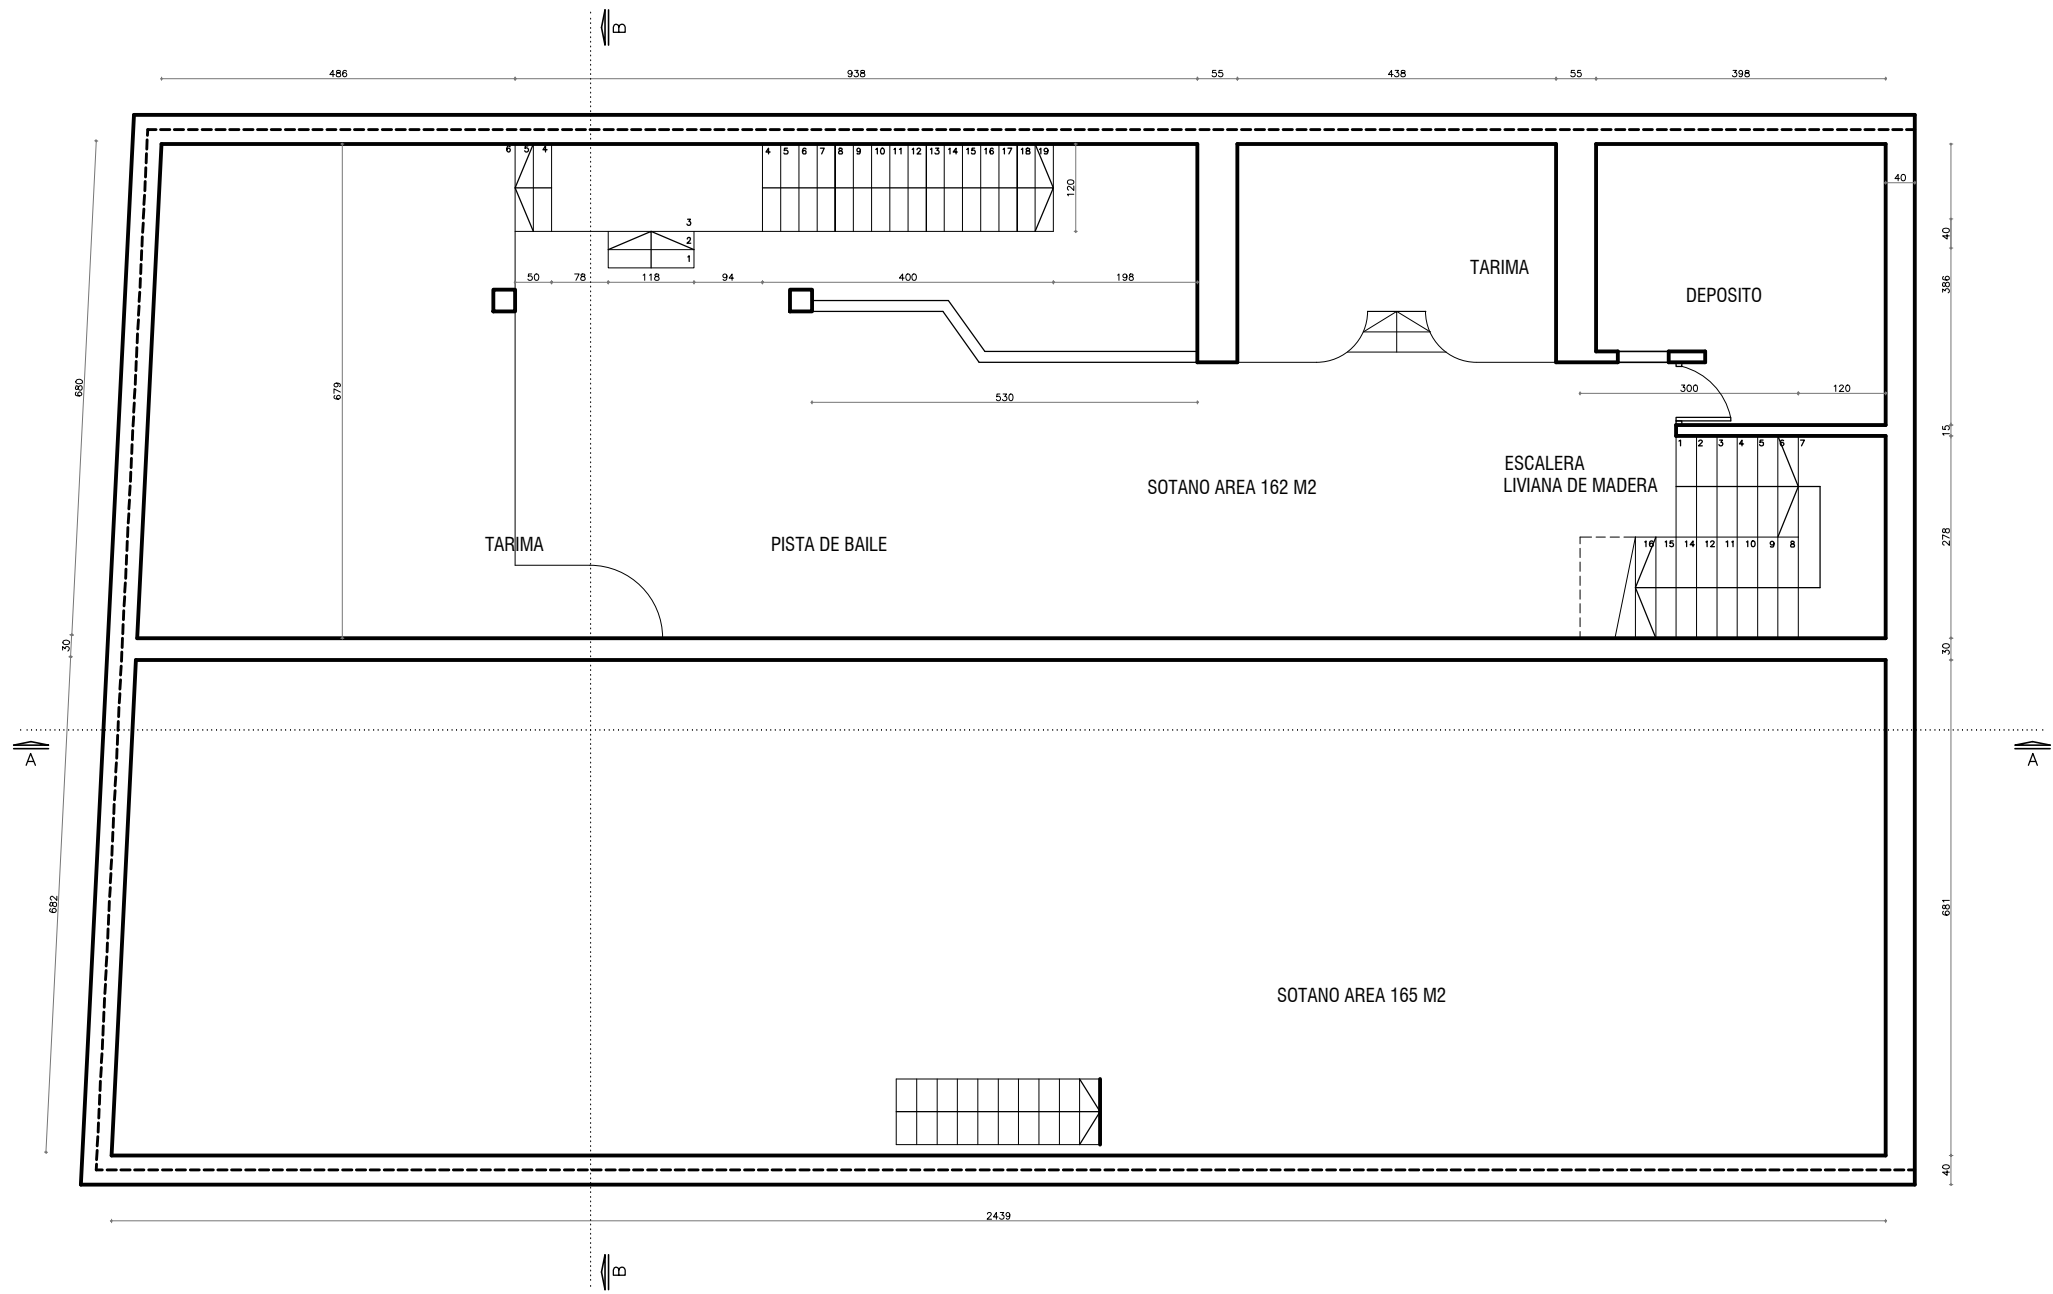

AREA TOTAL SUBSUELO - 334.00 m2

RELEVAMIENTO EXISTENTE		4364
COMUN		
J.C. Gómez 1319-25		1a
1		1:100
PLANTA SUBSUELO		